


附近見取図




公図写 縮尺: 1/600

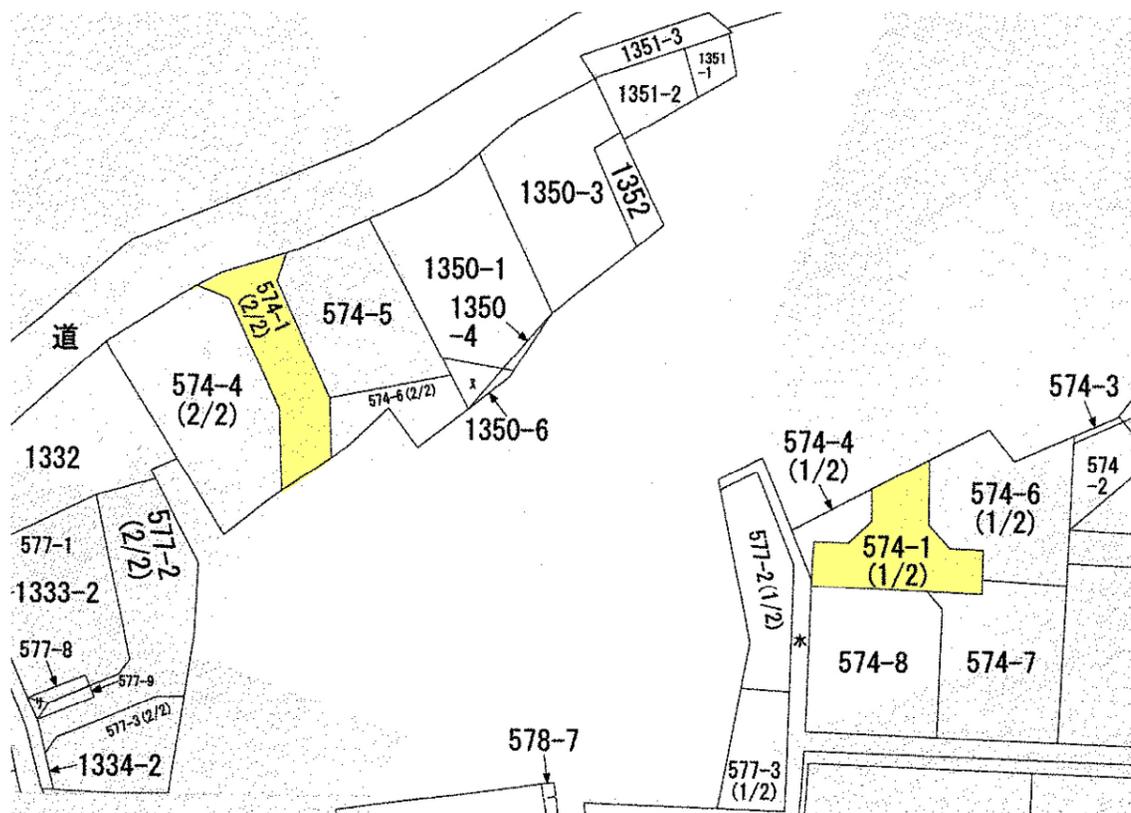

道路位置指定図	指定番号	6-4
入野町	指定年月日	R7. 2. 7

断面図 縮尺: 1/50

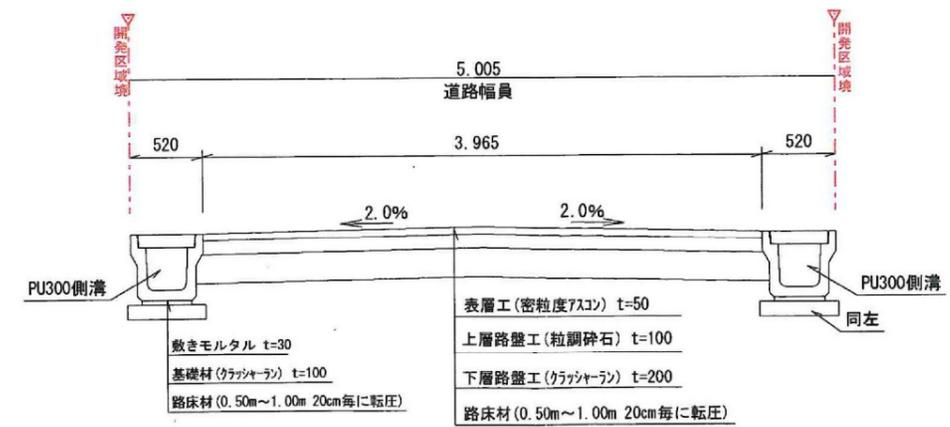

実測平面図 縮尺: 1/250

